

# 11


## B FRAME

Concealed mounting holes-Removable core

## AAG110

SHOWN

B frame with countersunk mounting holes through the side of frame for fastening to opening, with removable core. For ceiling and walls where access is important.

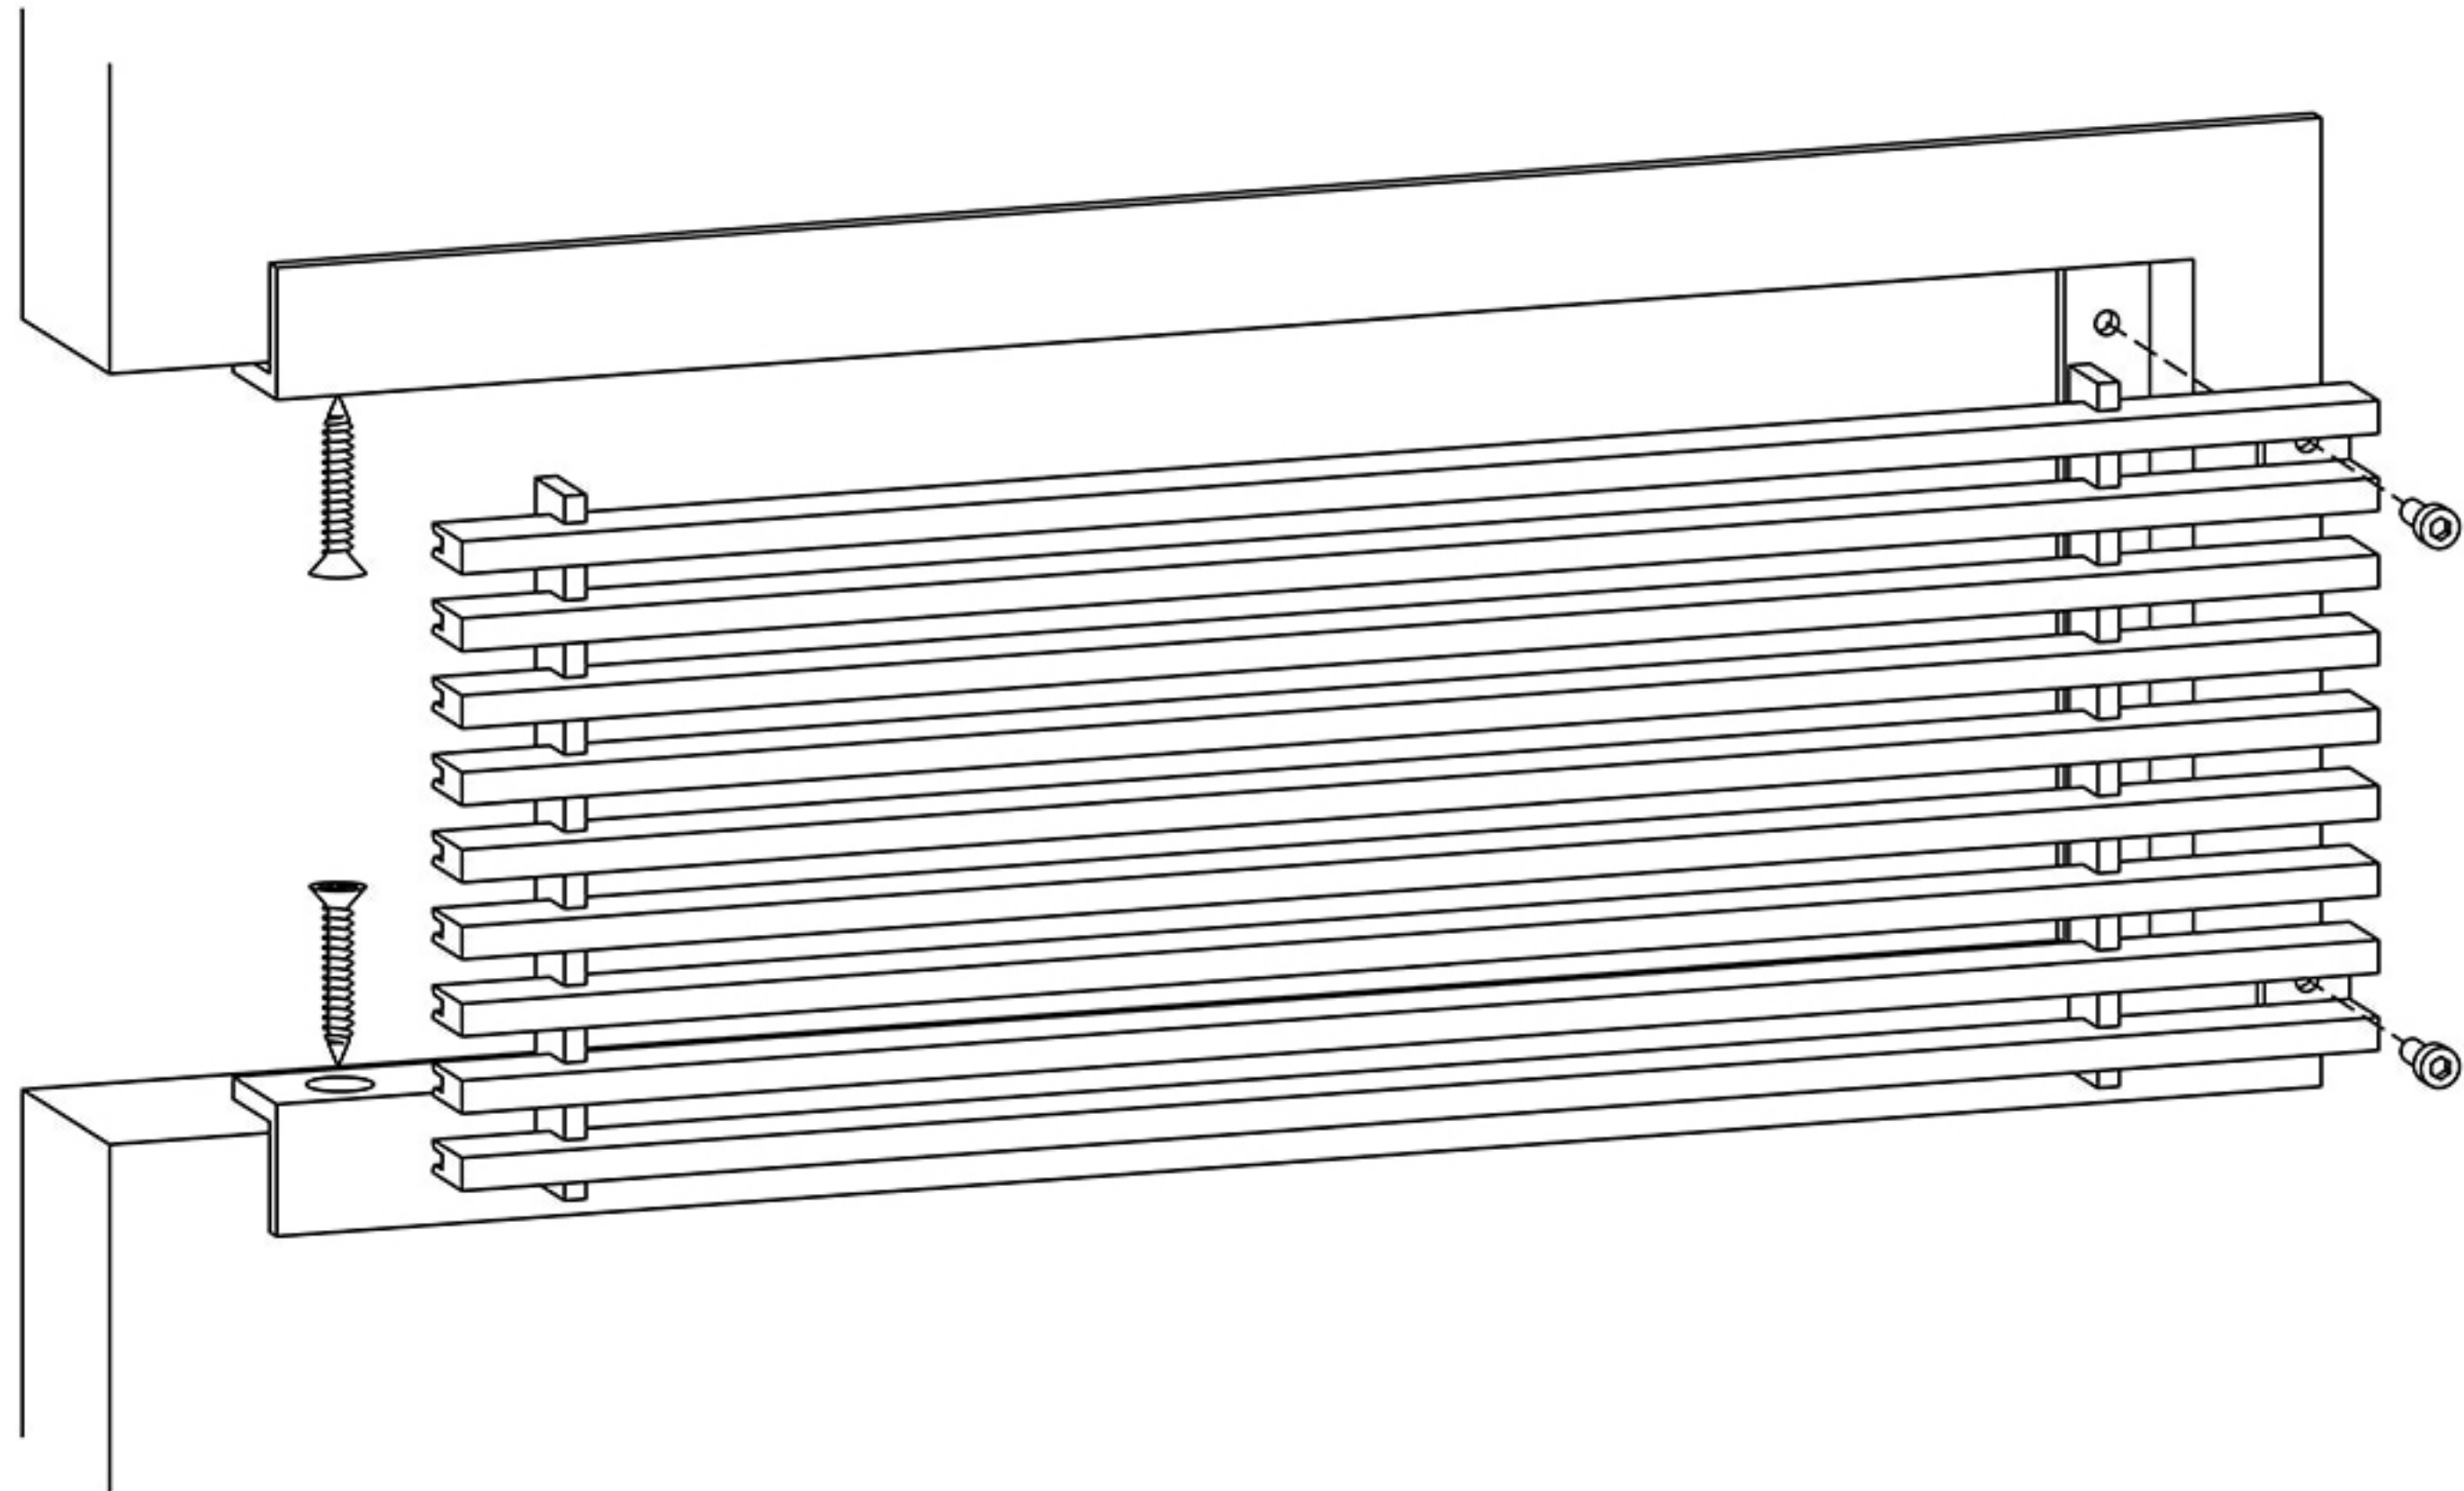

**Artistry in Architectural Grilles**  
custom architectural grilles and metal-work



SECTION NAME:	B-FRAME SECTION	
TITLE:	INSTALLATION DETAIL	
DRAWN BY:	QW	DRAWING #
DATE:		# 11
		SCALE:
		NOT TO SCALE

**ADVANCED ARCH GRILLES**  
149 Denton Avenue, New Hyde Park, NY 11040  
Voice: 516-488-0628 Fax: 516-488-0728  
Email: sales@aagrilles.com