

16


C FRAME

Mounting holes-Removable core

AAG220

SHOWN

C frame with countersunk holes in flange and removable core; used for wall and ceiling applications.

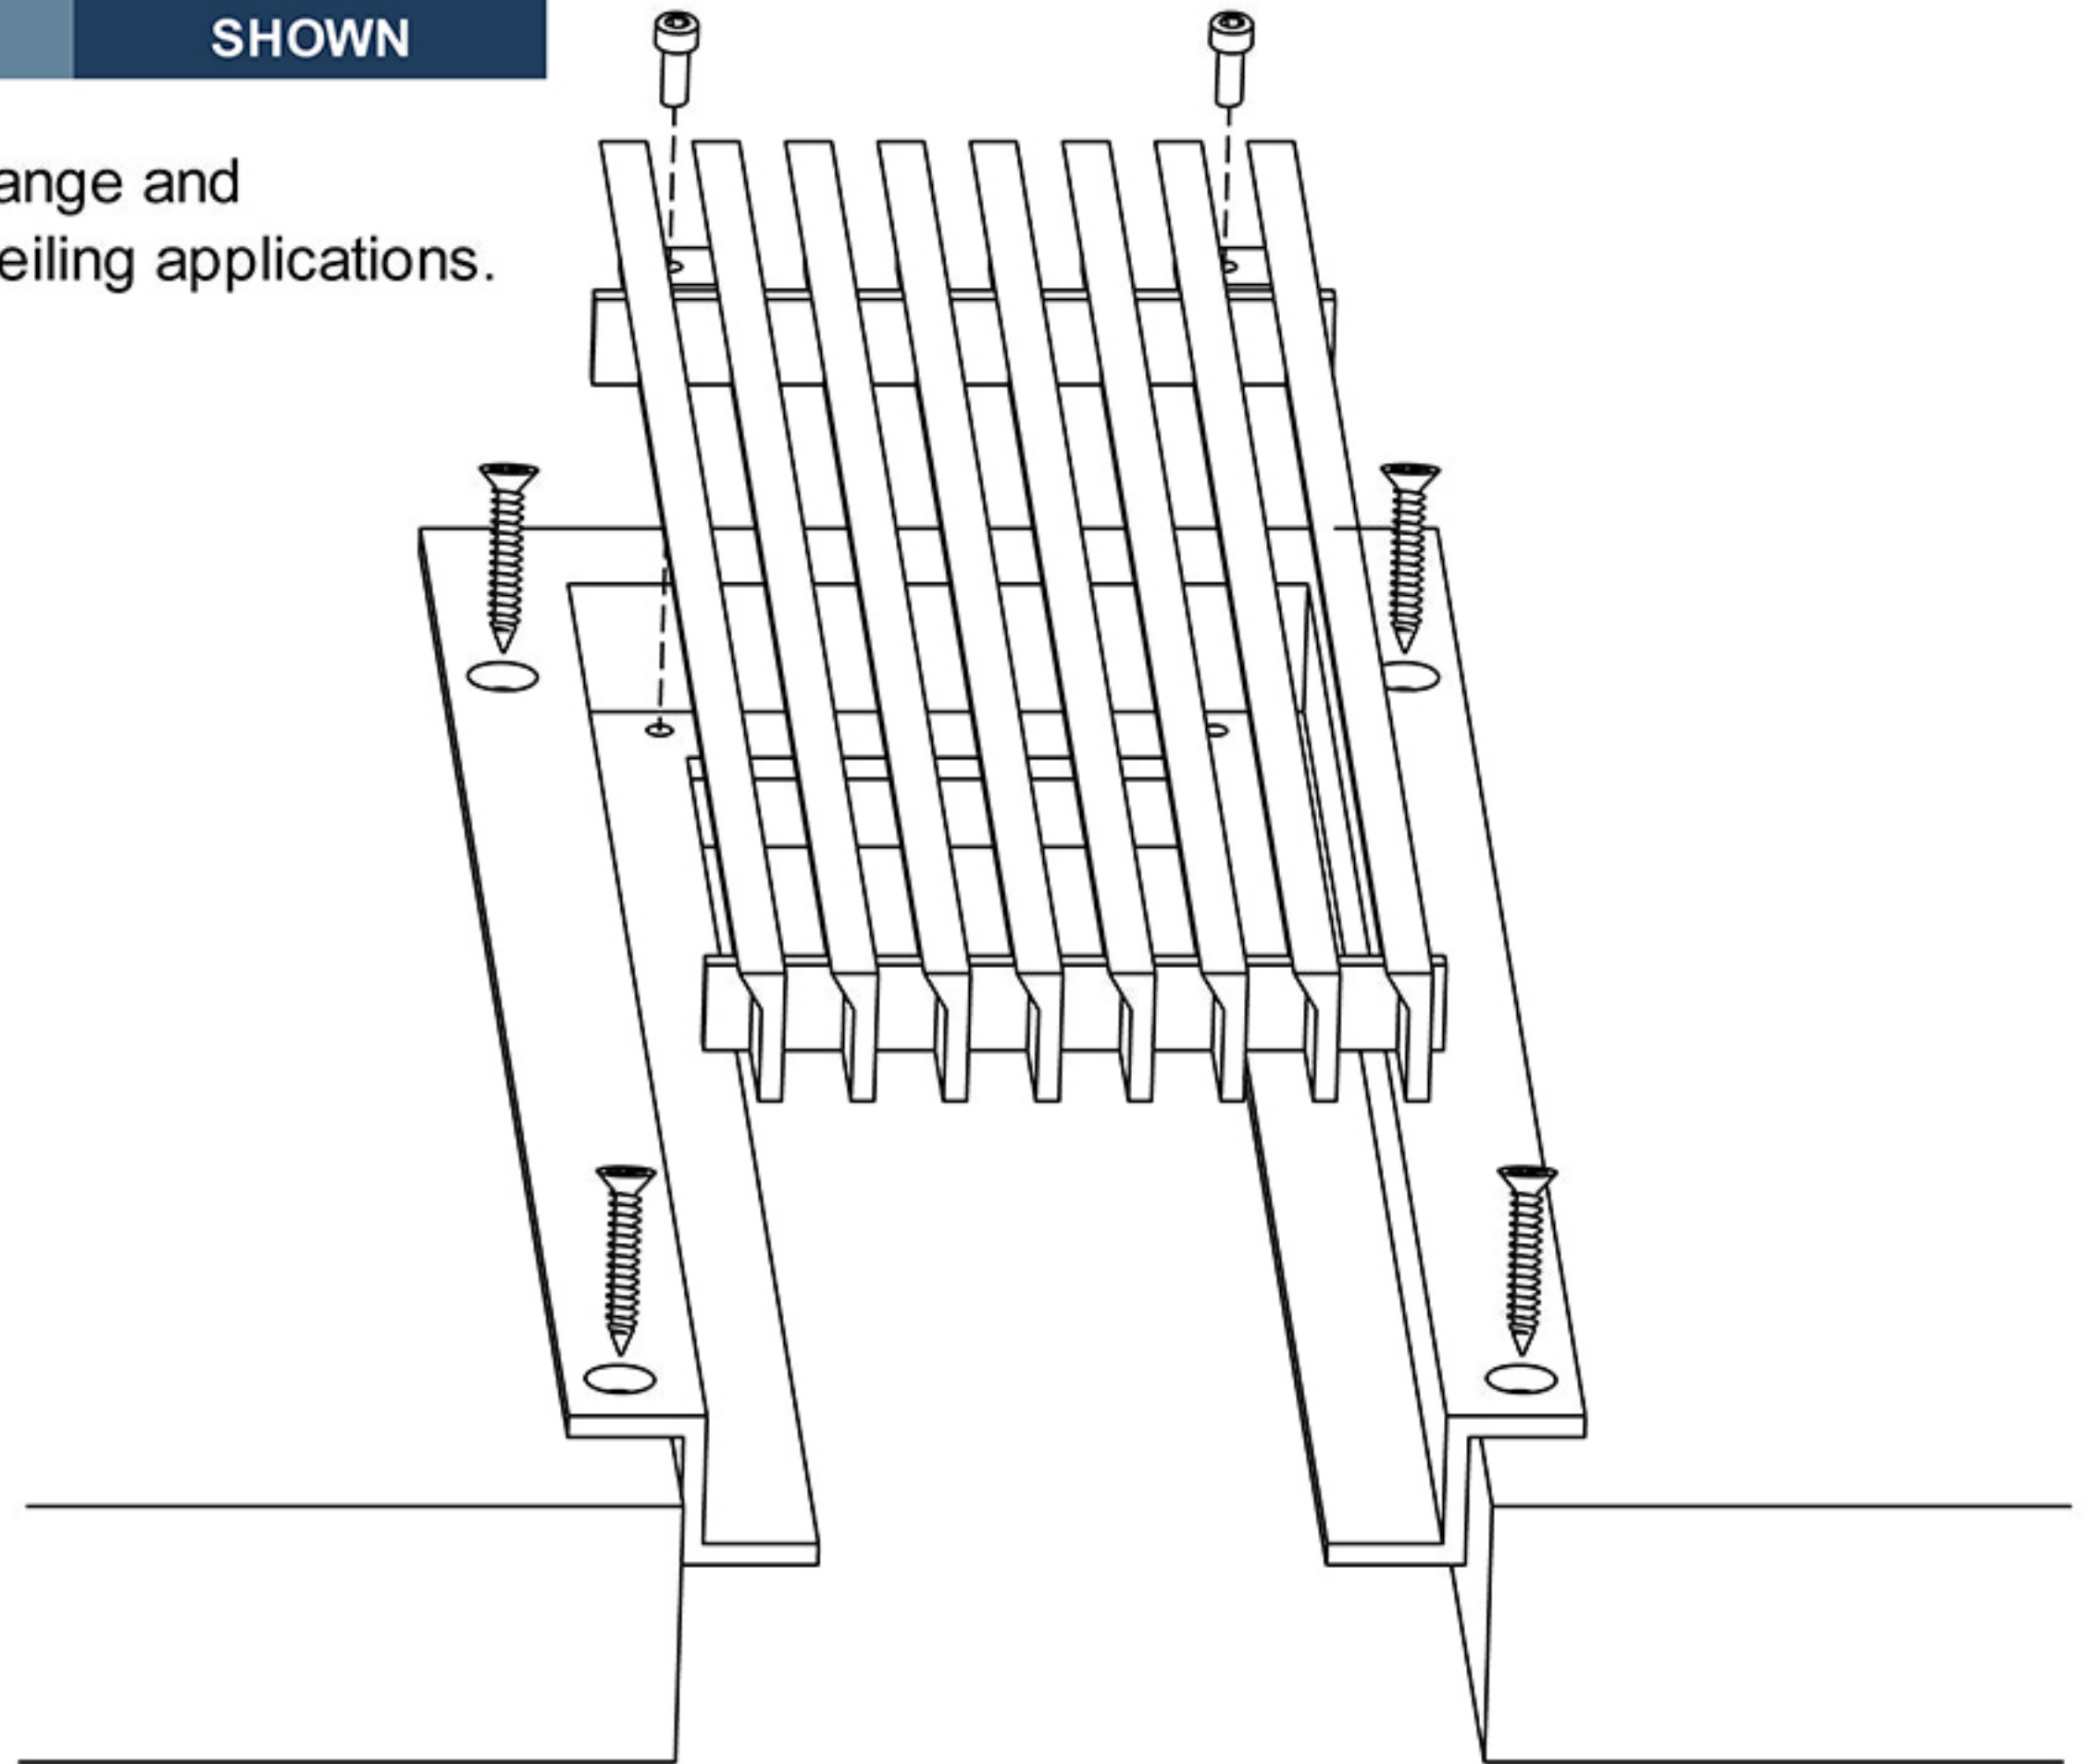

Artistry in Architectural Grilles
custom architectural grilles and metal-work

SECTION NAME:	C-FRAME SECTION	
TITLE:	INSTALLATION DETAIL	
DRAWN BY:	QW	DRAWING #
DATE:		# 16
		SCALE:
		NOT TO SCALE

ADVANCED ARCH GRILLES
149 Denton Avenue, New Hyde Park, NY 11040
Voice: 516-488-0628 Fax: 516-488-0728
Email: sales@agrilles.com