




# ADVANCED ARCHITECTURAL GRILLEWORKS

*Creating Artistry in Architectural Grilles & Metal*

Installation Detail # 6

WITH CONCEALED  
MOUNTING HOLES -  
REMOVABLE CORE

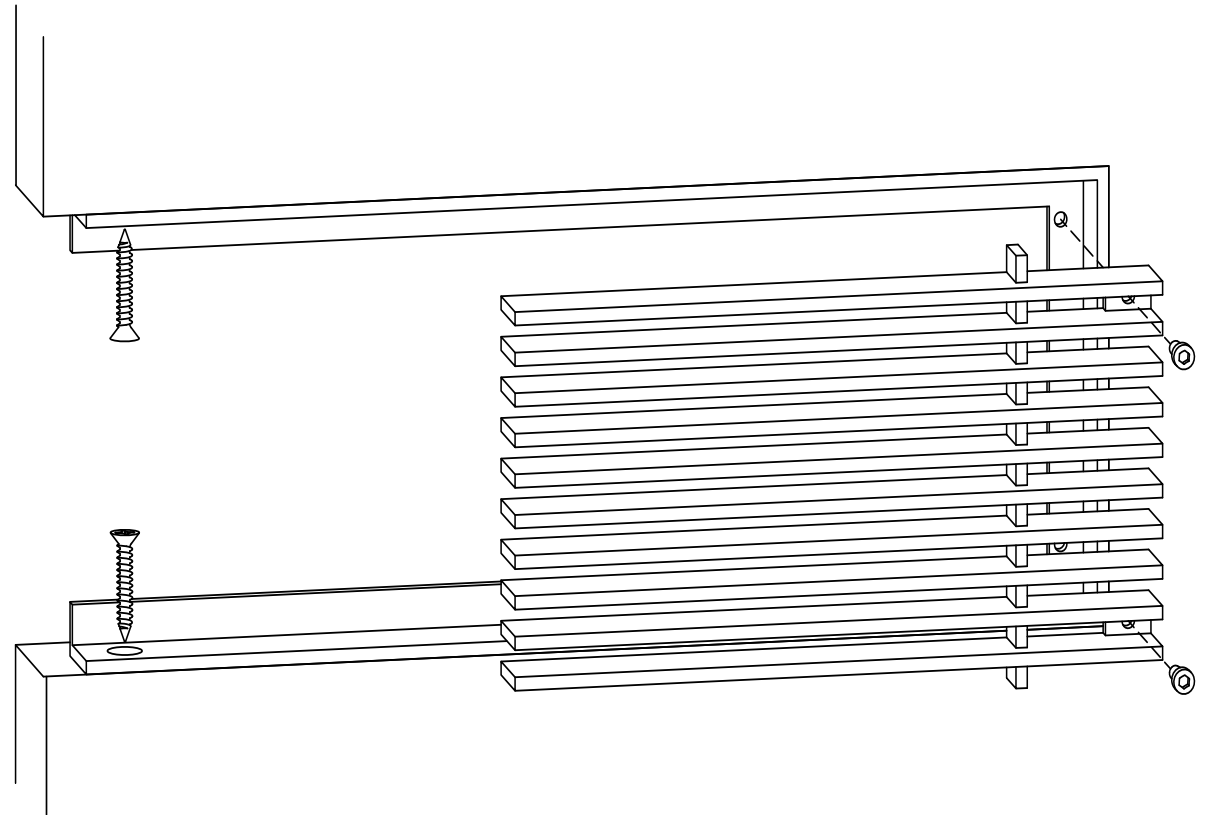

*AAG Tip: Excellent choice when access is important.*

*Always with removable core - A style frame with concealed, countersunk mounting holes on the inside of frame edge for fastening to the opening. Used for wall and ceiling applications. AAG provides mounting fasteners with a matching finish.*

SECTION NAME: AAG100 A Frame

TITLE: Installation Detail # 6

DRAWN BY: AAG

DRAWING #: 06-1

DATE: 11-30-18

SCALE: Not To Scale

**Advanced Architectural Grilleworks**

149 Denton Avenue, New Hyde Park, NY 11040

Voice: 516-488-0628

Email: sales@agrilles.com