




# ADVANCED ARCHITECTURAL GRILLEWORKS

*Creating Artistry in Architectural Grilles & Metal*

## Installation Detail # 17

WITH CONCEALED  
MOUNTING HOLES -  
REMOVABLE CORE

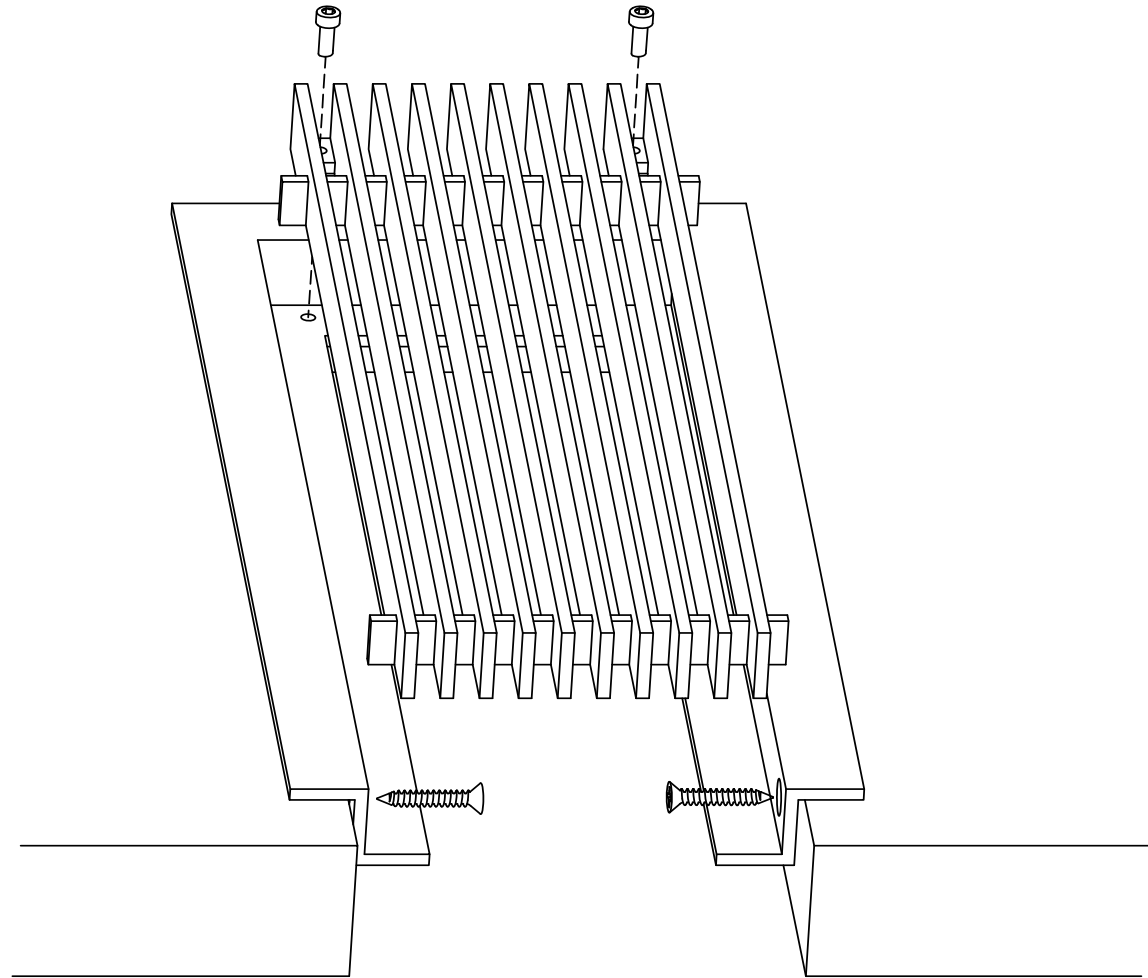

*AAG Tip: Excellent choice when  
access is important.*

*Always with removable core - C Frame with concealed,  
countersunk mounting holes on the inside of frame for  
fastening to the opening.  
Used for wall and ceiling applications.  
AAG provides mounting fasteners with a matching finish.*

SECTION NAME: AAG100 C Frame

TITLE: Installation Detail # 17

DRAWN BY: AAG

DRAWING #: 17-1

DATE: 11-30-18

SCALE: Not To Scale

**Advanced Architectural Grilleworks**

149 Denton Avenue, New Hyde Park, NY 11040

Voice: 516-488-0628

Email: [sales@agrilles.com](mailto:sales@agrilles.com)