




ADVANCED ARCHITECTURAL GRILLEWORKS

Creating Artistry in Architectural Grilles & Metal

Installation Detail # 17

WITH CONCEALED
MOUNTING HOLES -
REMOVABLE CORE

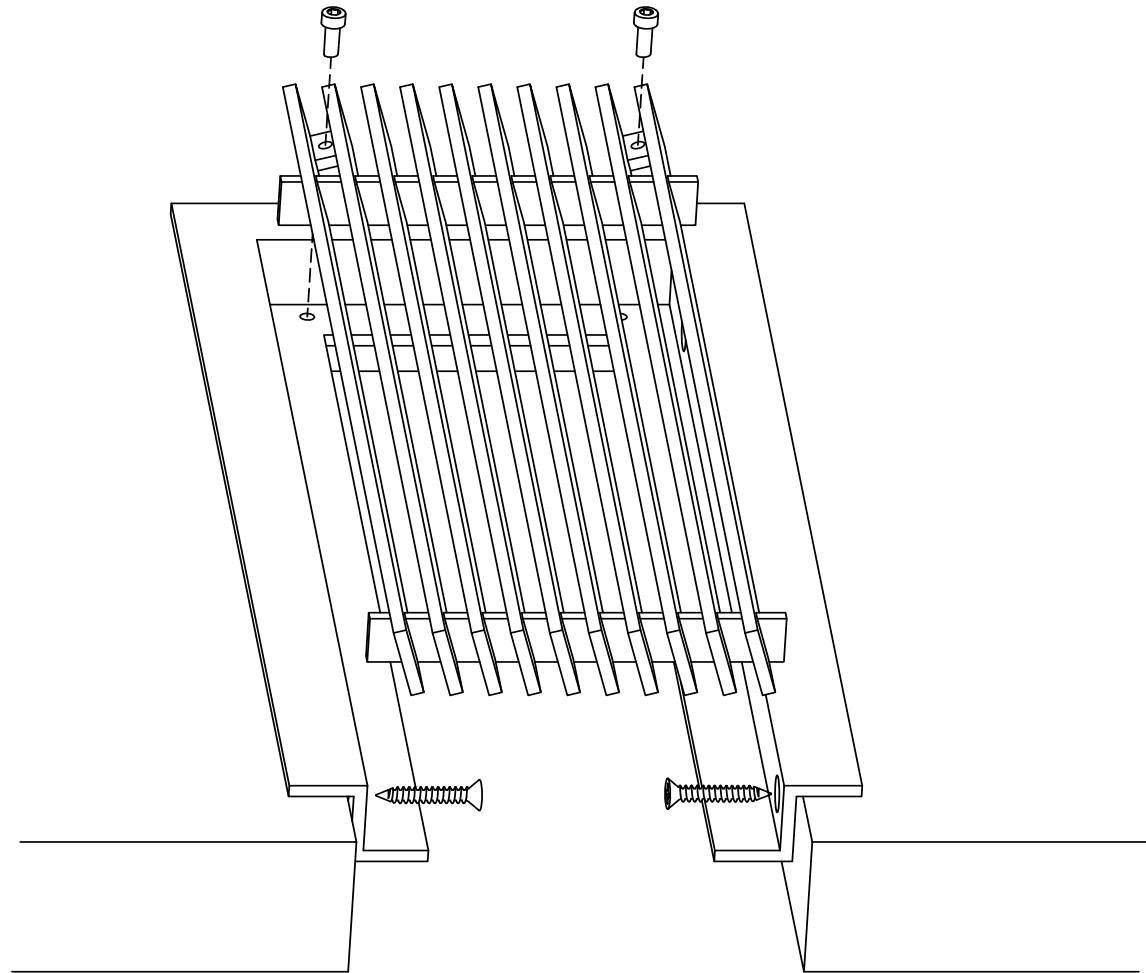

*AAG Tip: Excellent choice when
access is important.*

*Always with removable core - C Frame with concealed,
countersunk mounting holes on the inside of frame for
fastening to the opening.
Used for wall and ceiling applications.
AAG provides mounting fasteners with a matching finish.*

SECTION NAME: AAG400 C Frame

TITLE: Installation Detail # 17

DRAWN BY: AAG

DRAWING #: 17-1

DATE: 11-30-18

SCALE: Not To Scale

Advanced Architectural Grilleworks

149 Denton Avenue, New Hyde Park, NY 11040

Voice: 516-488-0628

Email: sales@agrilles.com