




# ADVANCED ARCHITECTURAL GRILLEWORKS

## Installation Detail # 10

### WITH COUNTERSUNK MOUNTING HOLES - REMOVABLE CORE

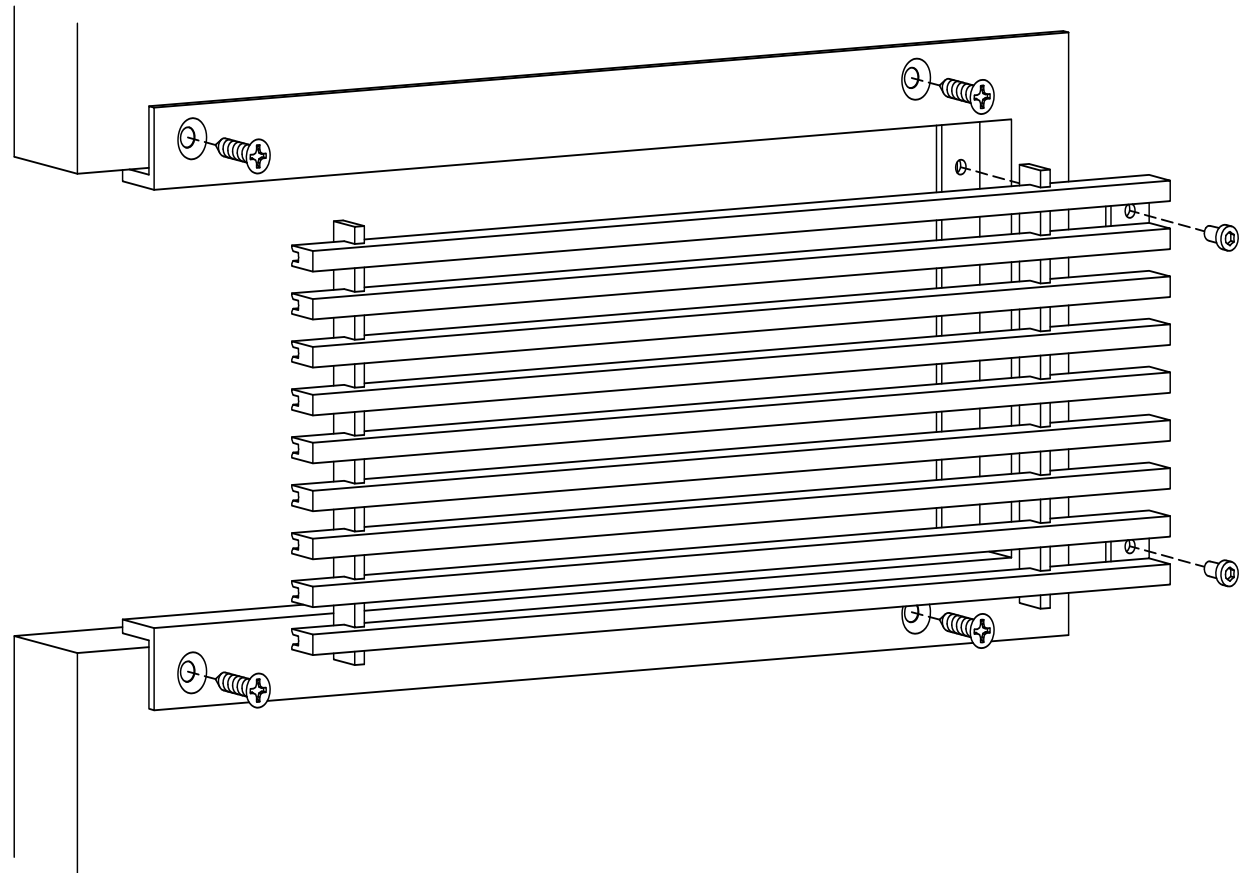

AAG Tip: Excellent choice when  
access is important.

*Always with removable core – B Frame with countersunk mounting holes on the frame surface for fastening to the opening.  
Used for wall, ceiling and door applications.  
AAG provides mounting fasteners with a matching finish.*

SECTION NAME: AAG110 B Frame

TITLE: Installation Detail # 10

DRAWN BY: AAG

DRAWING #: 10-1

DATE: 11-30-18

SCALE: Not To Scale

**Advanced Architectural Grilleworks**

149 Denton Avenue, New Hyde Park, NY 11040

Voice: 516-488-0628

Email: [sales@agrilles.com](mailto:sales@agrilles.com)