


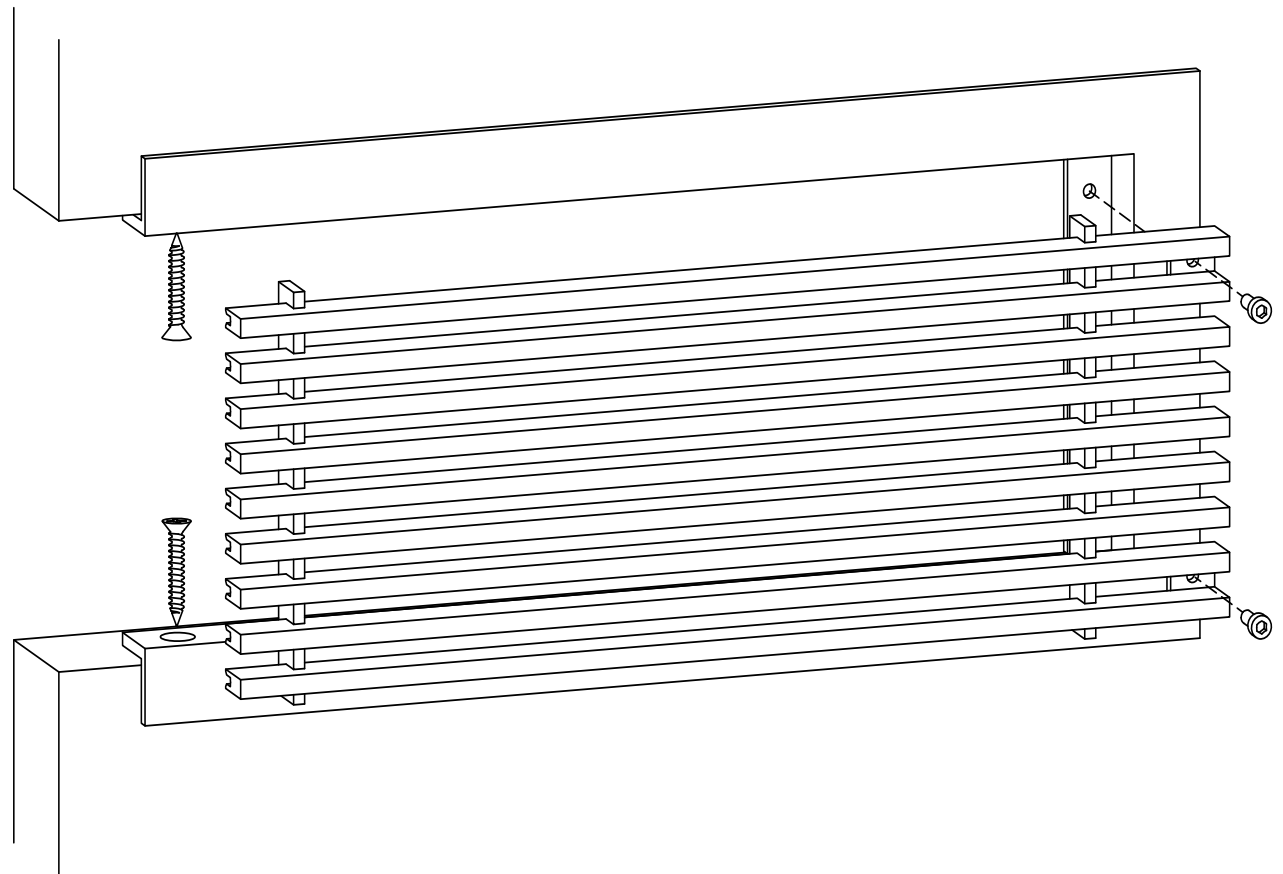

ADVANCED ARCHITECTURAL GRILLEWORKS

Installation Detail # 11

WITH CONCEALED
MOUNTING HOLES -
REMOVABLE CORE



AAG Tip: Excellent choice when
access is important.

*Always with removable core – B Frame with concealed, countersunk mounting holes on the inside of frame for fastening to the opening.
Used for wall and ceiling applications.
AAG provides mounting fasteners with a matching finish.*

SECTION NAME: AAG110 B Frame

TITLE: Installation Detail # 11

DRAWN BY: AAG

DRAWING #: 11-1

DATE: 11-30-18

SCALE: Not To Scale

Advanced Architectural Grilleworks

149 Denton Avenue, New Hyde Park, NY 11040

Voice: 516-488-0628

Email: sales@agrilles.com