




ADVANCED ARCHITECTURAL GRILLEWORKS

Installation Detail # 20

WITH CONCEALED MOUNTING HOLES - REMOVABLE CORE

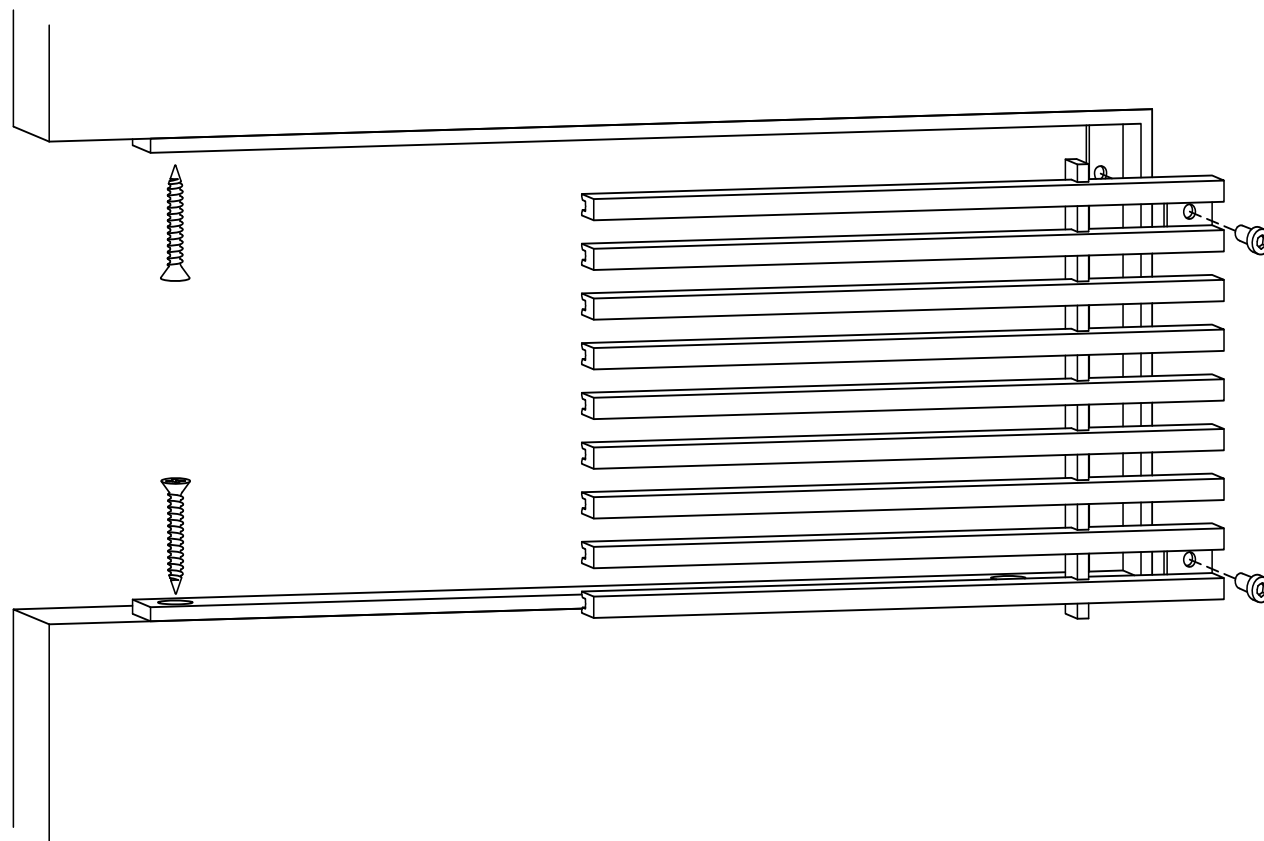

AAG Tip: Excellent choice when access is important.

Always with removable core – Band Frame with concealed, countersunk mounting holes on the inside of frame for fastening to the opening. Used for wall and ceiling applications. AAG provides mounting fasteners with a matching finish.

SECTION NAME: AAG110 Band Frame

TITLE: Installation Detail # 20

DRAWN BY: AAG

DRAWING #: 20-1

DATE: 11-30-18

SCALE: Not To Scale

Advanced Architectural Grilleworks

149 Denton Avenue, New Hyde Park, NY 11040

Voice: 516-488-0628

Email: sales@agrilles.com