




# ADVANCED ARCHITECTURAL GRILLEWORKS

## Installation Detail # 11

WITH CONCEALED  
MOUNTING HOLES -  
REMOVABLE CORE

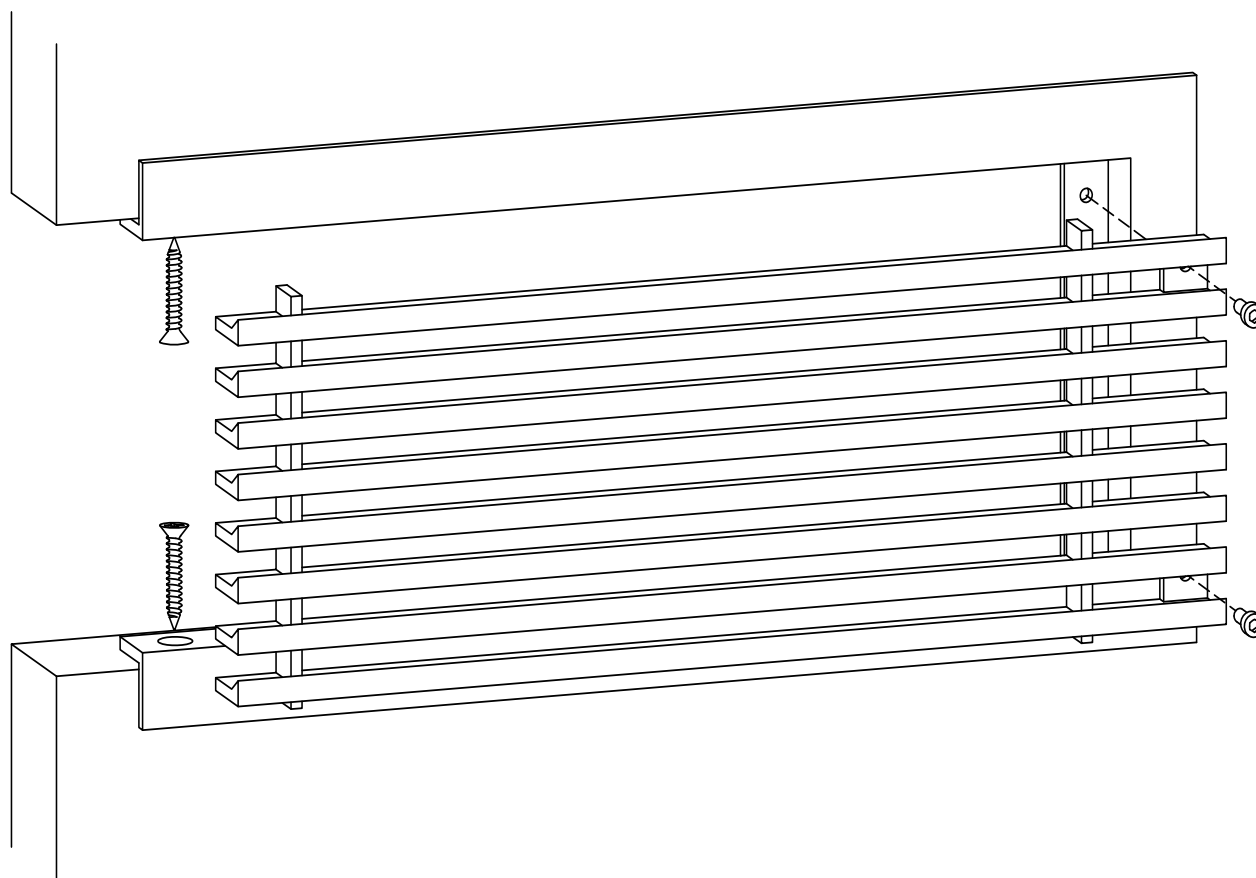

AAG Tip: Excellent choice when  
access is important.

*Always with removable core – B Frame with concealed, countersunk mounting holes on the inside of frame for fastening to the opening.  
Used for wall and ceiling applications.  
AAG provides mounting fasteners with a matching finish.*

SECTION NAME: AAG220 B Frame	
TITLE: Installation Detail # 11	
DRAWN BY: AAG	DRAWING #: 11-1
DATE: 11-30-18	SCALE: Not To Scale

**Advanced Architectural Grilleworks**  
149 Denton Avenue, New Hyde Park, NY 11040  
Voice: 516-488-0628  
Email: sales@agrilles.com