




ADVANCED ARCHITECTURAL GRILLEWORKS

Creating Artistry in Architectural Grilles & Metal

Installation Detail # 20

WITH CONCEALED
MOUNTING HOLES -
REMOVABLE CORE

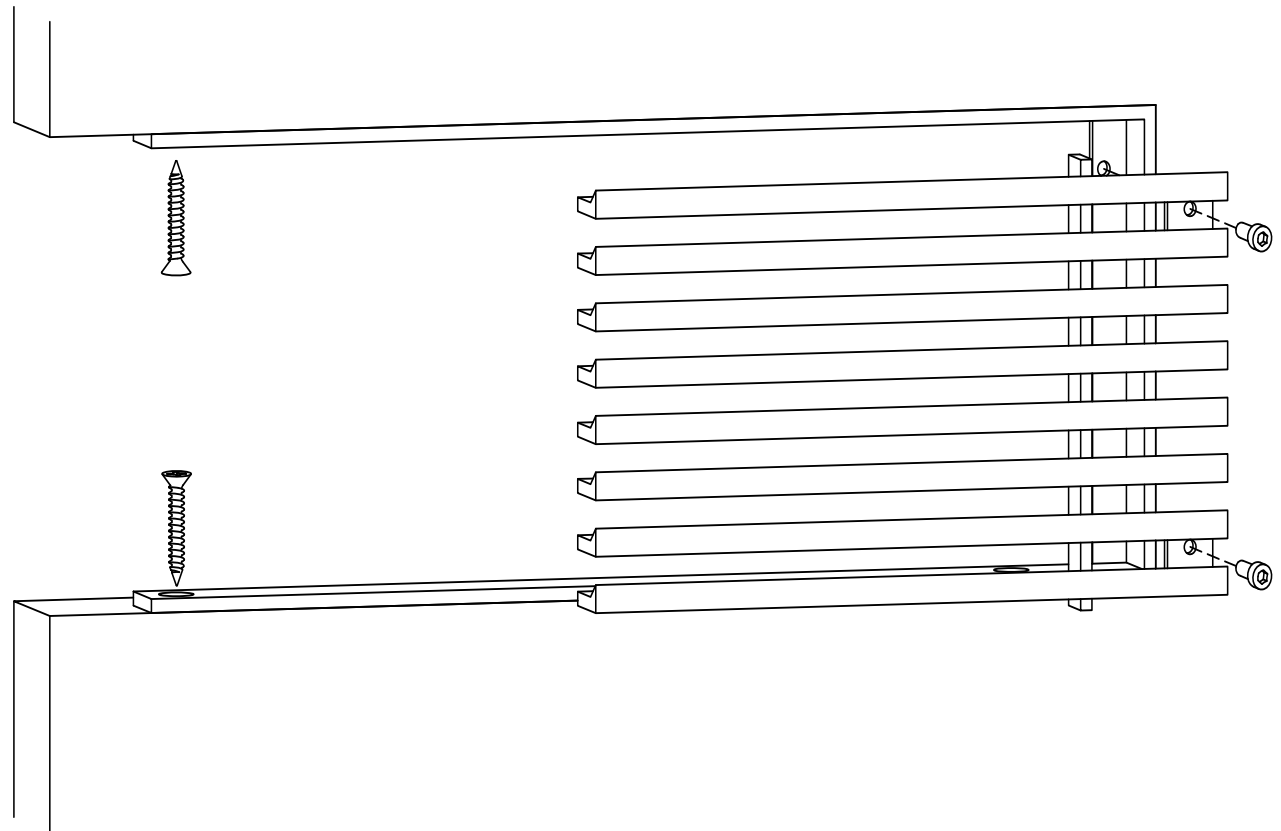

*AAG Tip: Excellent choice when
access is important.*

*Always with removable core – Band Frame with
concealed, countersunk mounting holes on the inside of
frame for fastening to the opening.
Used for wall and ceiling applications.
AAG provides mounting fasteners with a matching finish.*

SECTION NAME: AAG220 Band Frame

TITLE: Installation Detail # 20

DRAWN BY: AAG

DRAWING #: 20-1

DATE: 11-30-18

SCALE: Not To Scale

Advanced Architectural Grilleworks

149 Denton Avenue, New Hyde Park, NY 11040

Voice: 516-488-0628

Email: sales@agrilles.com