




ADVANCED ARCHITECTURAL GRILLEWORKS

Creating Artistry in Architectural Grilles & Metal

Installation Detail # 16

WITH COUNTERSUNK
MOUNTING HOLES -
REMOVABLE CORE

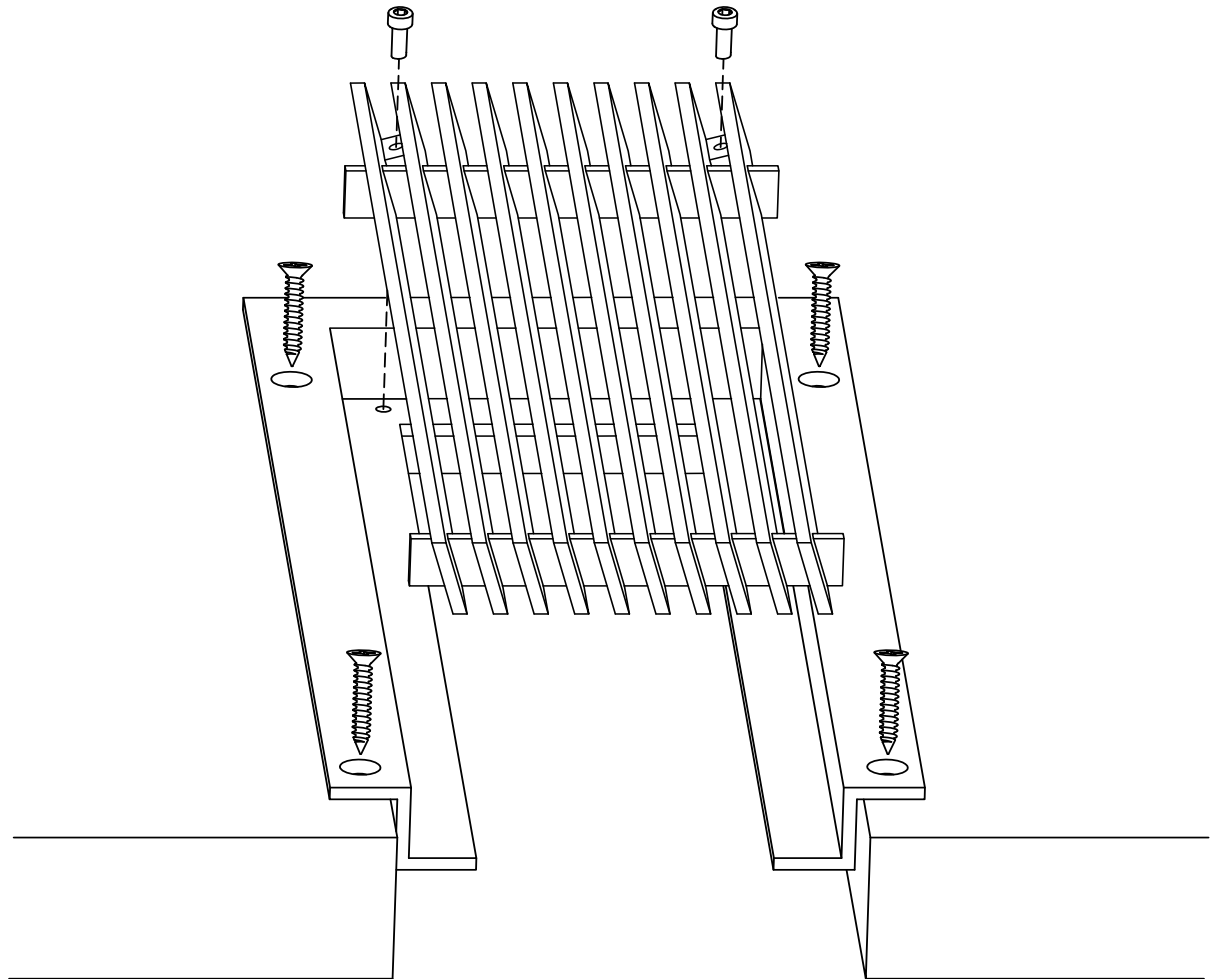

AAG Tip: Excellent choice when
access is important.

Used for multiple applications:

- Ceiling
- Wall

AAG provides mounting fasteners with matching finish.

SECTION NAME: AAG400FP C Frame

TITLE: Installation Detail # 16

DRAWN BY: AAG

DRAWING #: 16-1

DATE: 06-04-20

SCALE: Not To Scale

Advanced Architectural Grilleworks

149 Denton Avenue, New Hyde Park, NY 11040

Voice: 516-488-0628

Email: sales@agrilles.com